


**CUADRO N° 1: PARALELISMO TUBERIAS**

CAMINO	CORREO	ROL	DIAMETRO	MATERIAL	LADO	SITUACION	LONGITUD

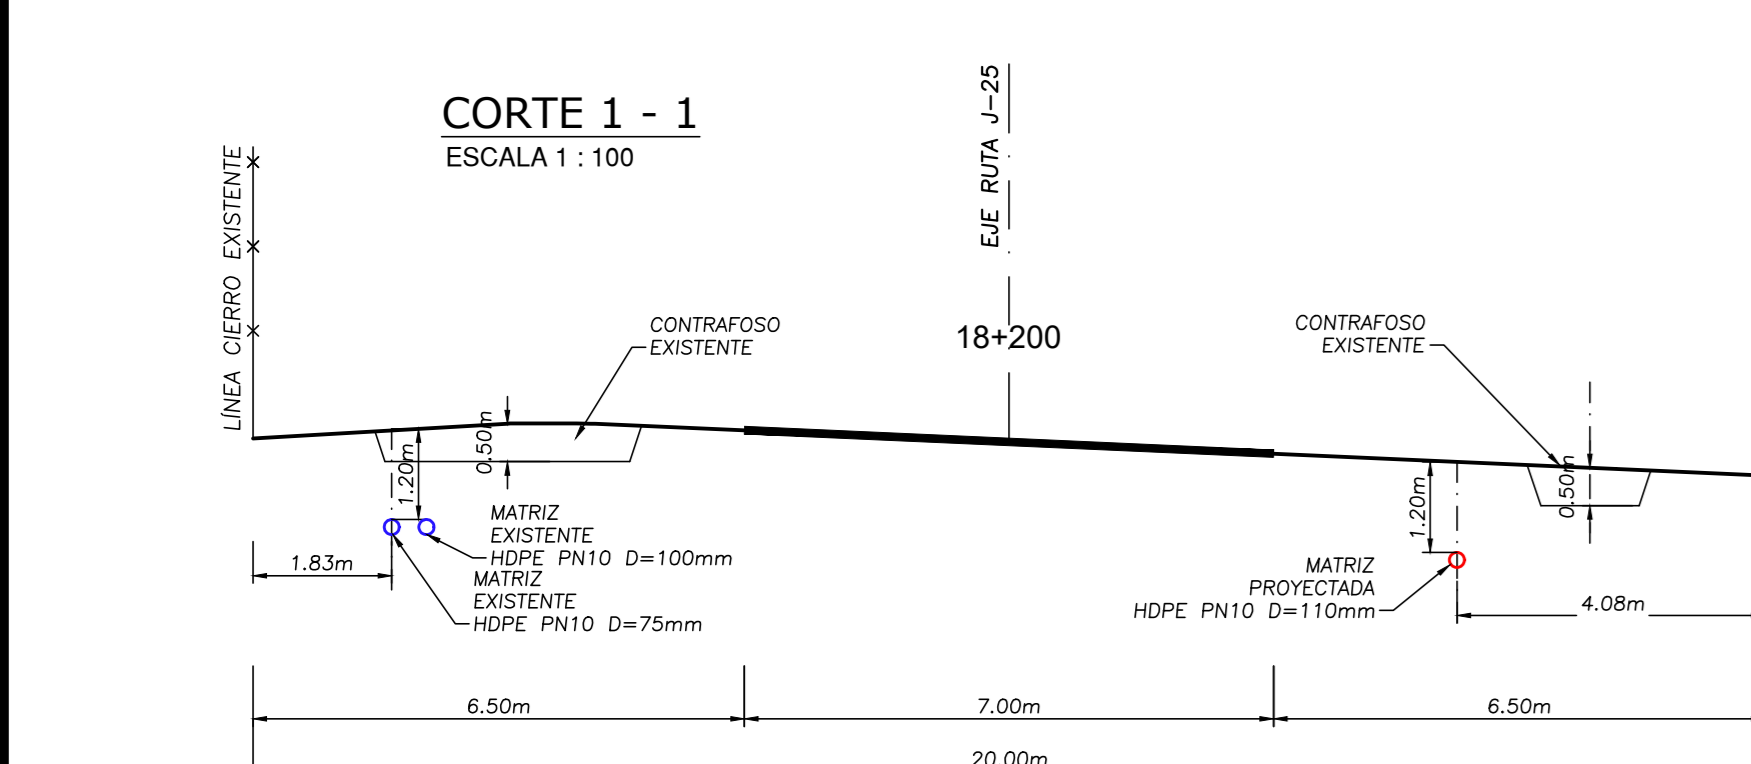

**CUADRO N° 3: CUADROS CAMARAS**

CAMINO	ROL	DIAMETRO	MATERIAL	LADO	SITUACION
RUTA J-25	J-25	110	HDPE PN10	NORTE	PROYECTADA